



MWI Metal Roofing & Siding  
4282 Concession Rd 11  
Ramara, ON L3V 0L7  
Phone: 1-705-330-7966  
Email: info@mwimetalroofing.ca

# PANEL WORK ORDER

DATE:  
MAR.30.2020

SHEET NO.  
1 OF 01

PROJECT NAME:

PROJECT NO.:



MATERIAL:

PREPARED BY:


MN

REVIEWED BY:

MW

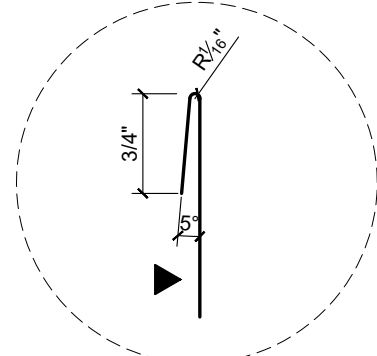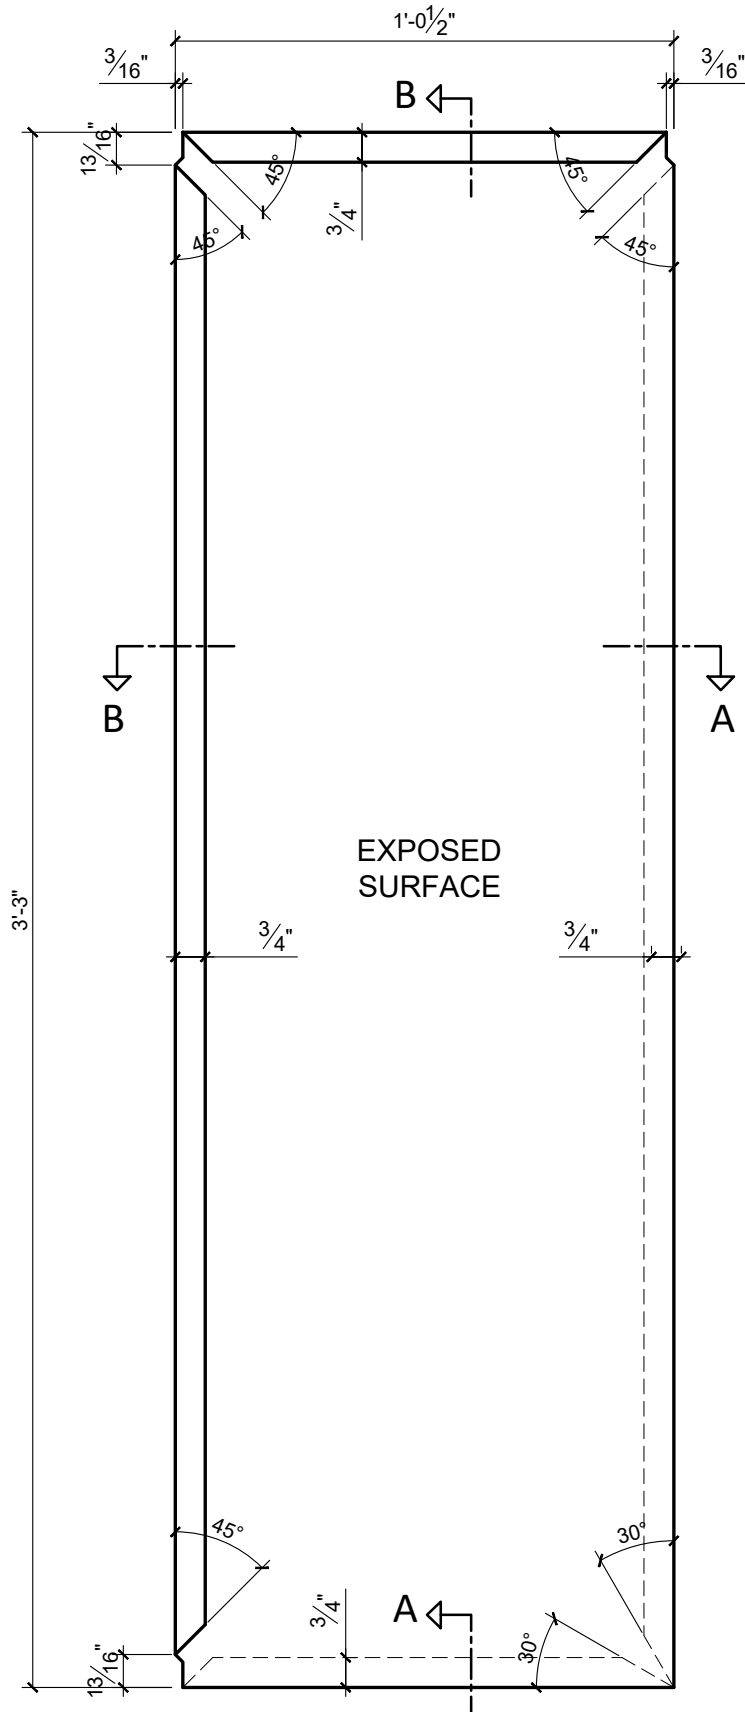

DETAIL-B

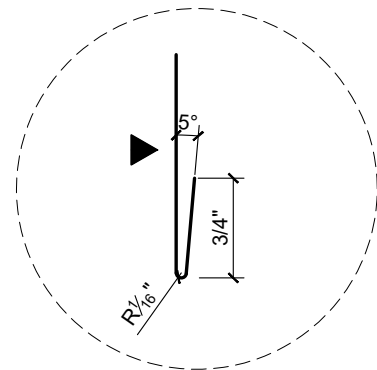

DETAIL-A

PLAN VIEW



MWI Metal Roofing & Siding  
4282 Concession Rd 11  
Ramara, ON L3V 0L7  
Phone: 1-705-330-7966  
Email: info@mwimetalroofing.ca

# RIDGE WORK ORDER

DATE:  
MAR.30.2020

SHEET NO.  
1 OF 01


PROJECT NAME:

PROJECT NO.:


MATERIAL:

PREPARED BY:  
MN


REVIEWED BY:  
MW

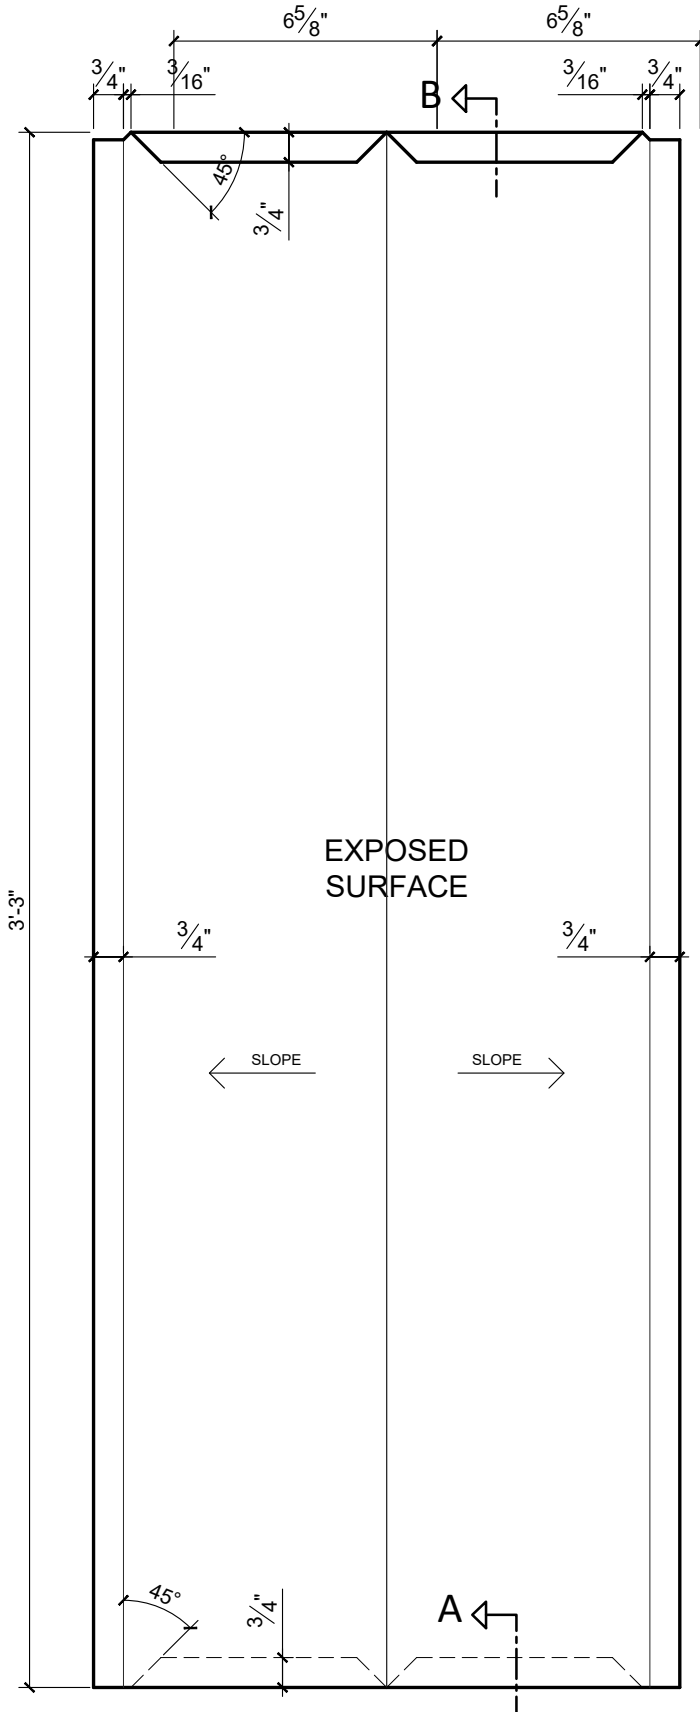


PLAN VIEW

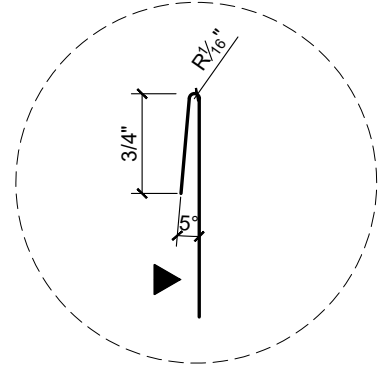

DETAIL-B

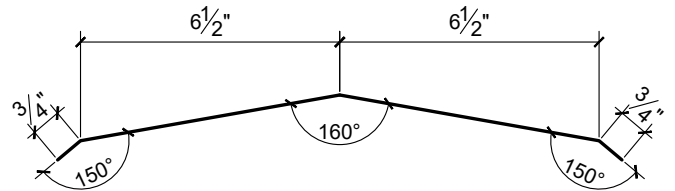

CROSS SECTION

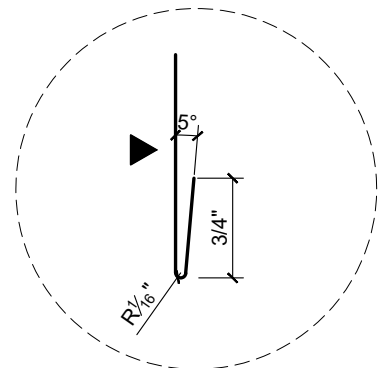

DETAIL-A